


DETAILING OF  
FINISH TO STEEL  
BEAM

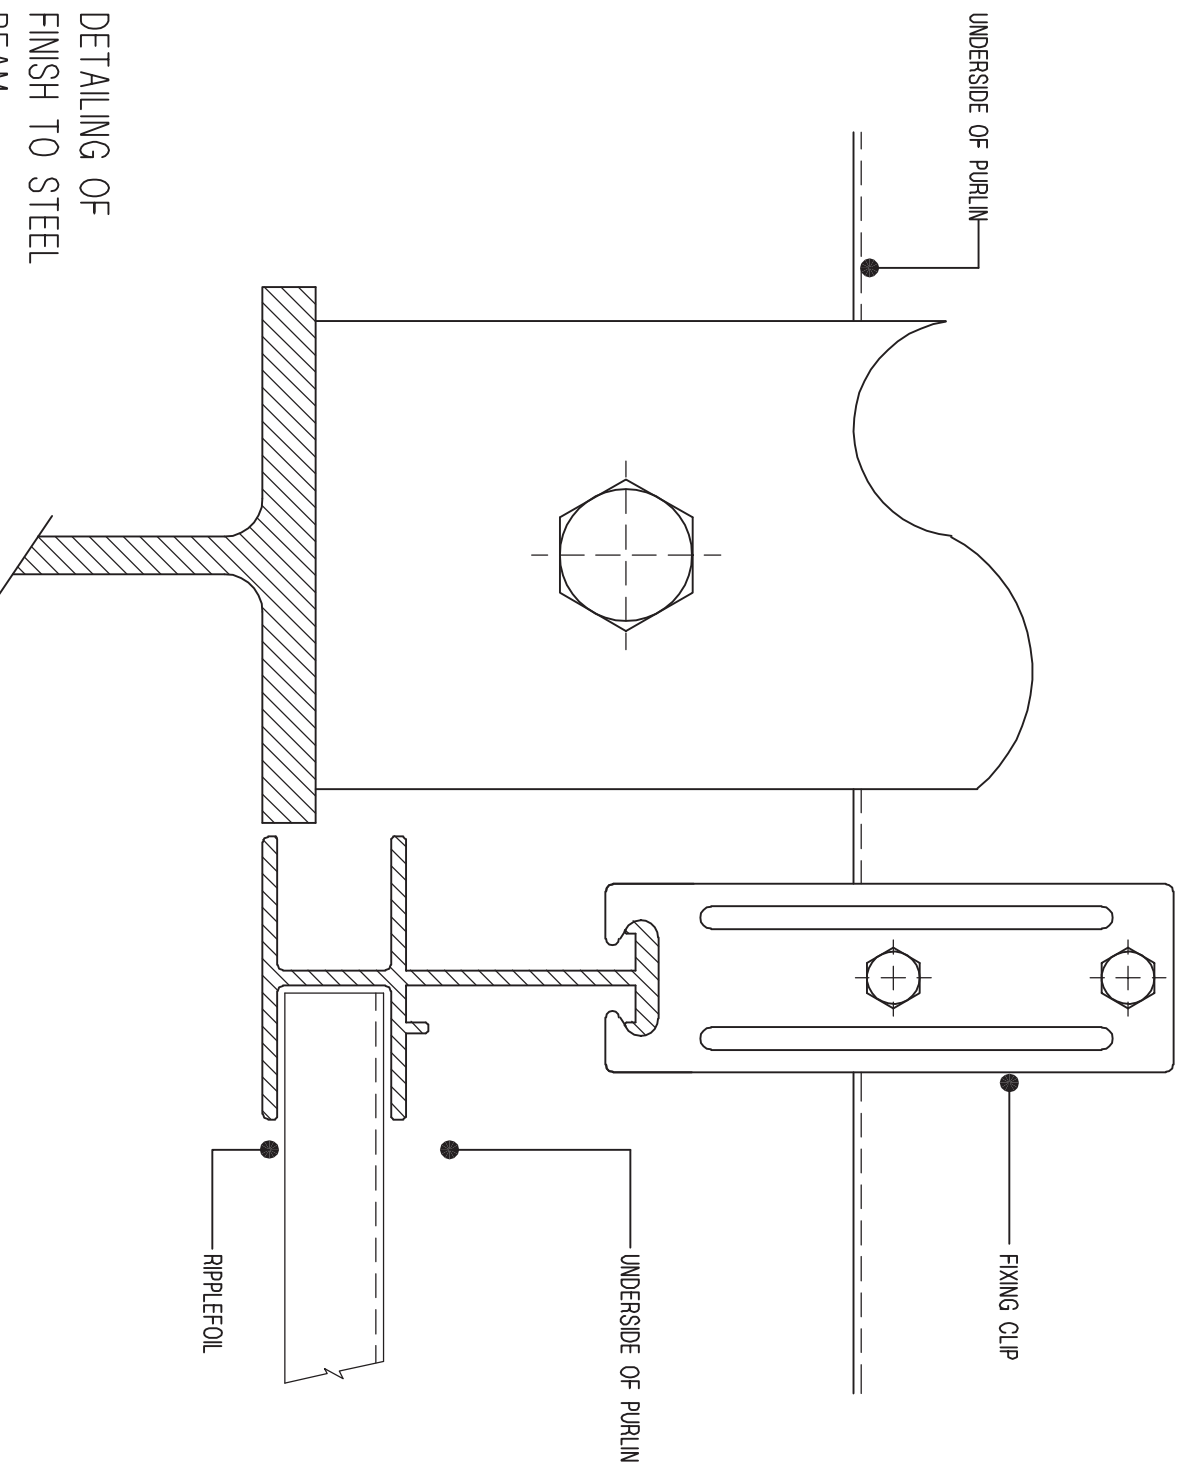

RENHURST CEILINGS PTY LTD.

48 WESTGATE DRIVE, ALTONA NORTH, VICTORIA, AUSTRALIA

Phone: +61 1300 655 035

Fax: +61 1300 655 045

www.renhurst.com.au, info@renhurst.com.au

SCALE: - 1:2

DRG No.

4b.

REV.

0